


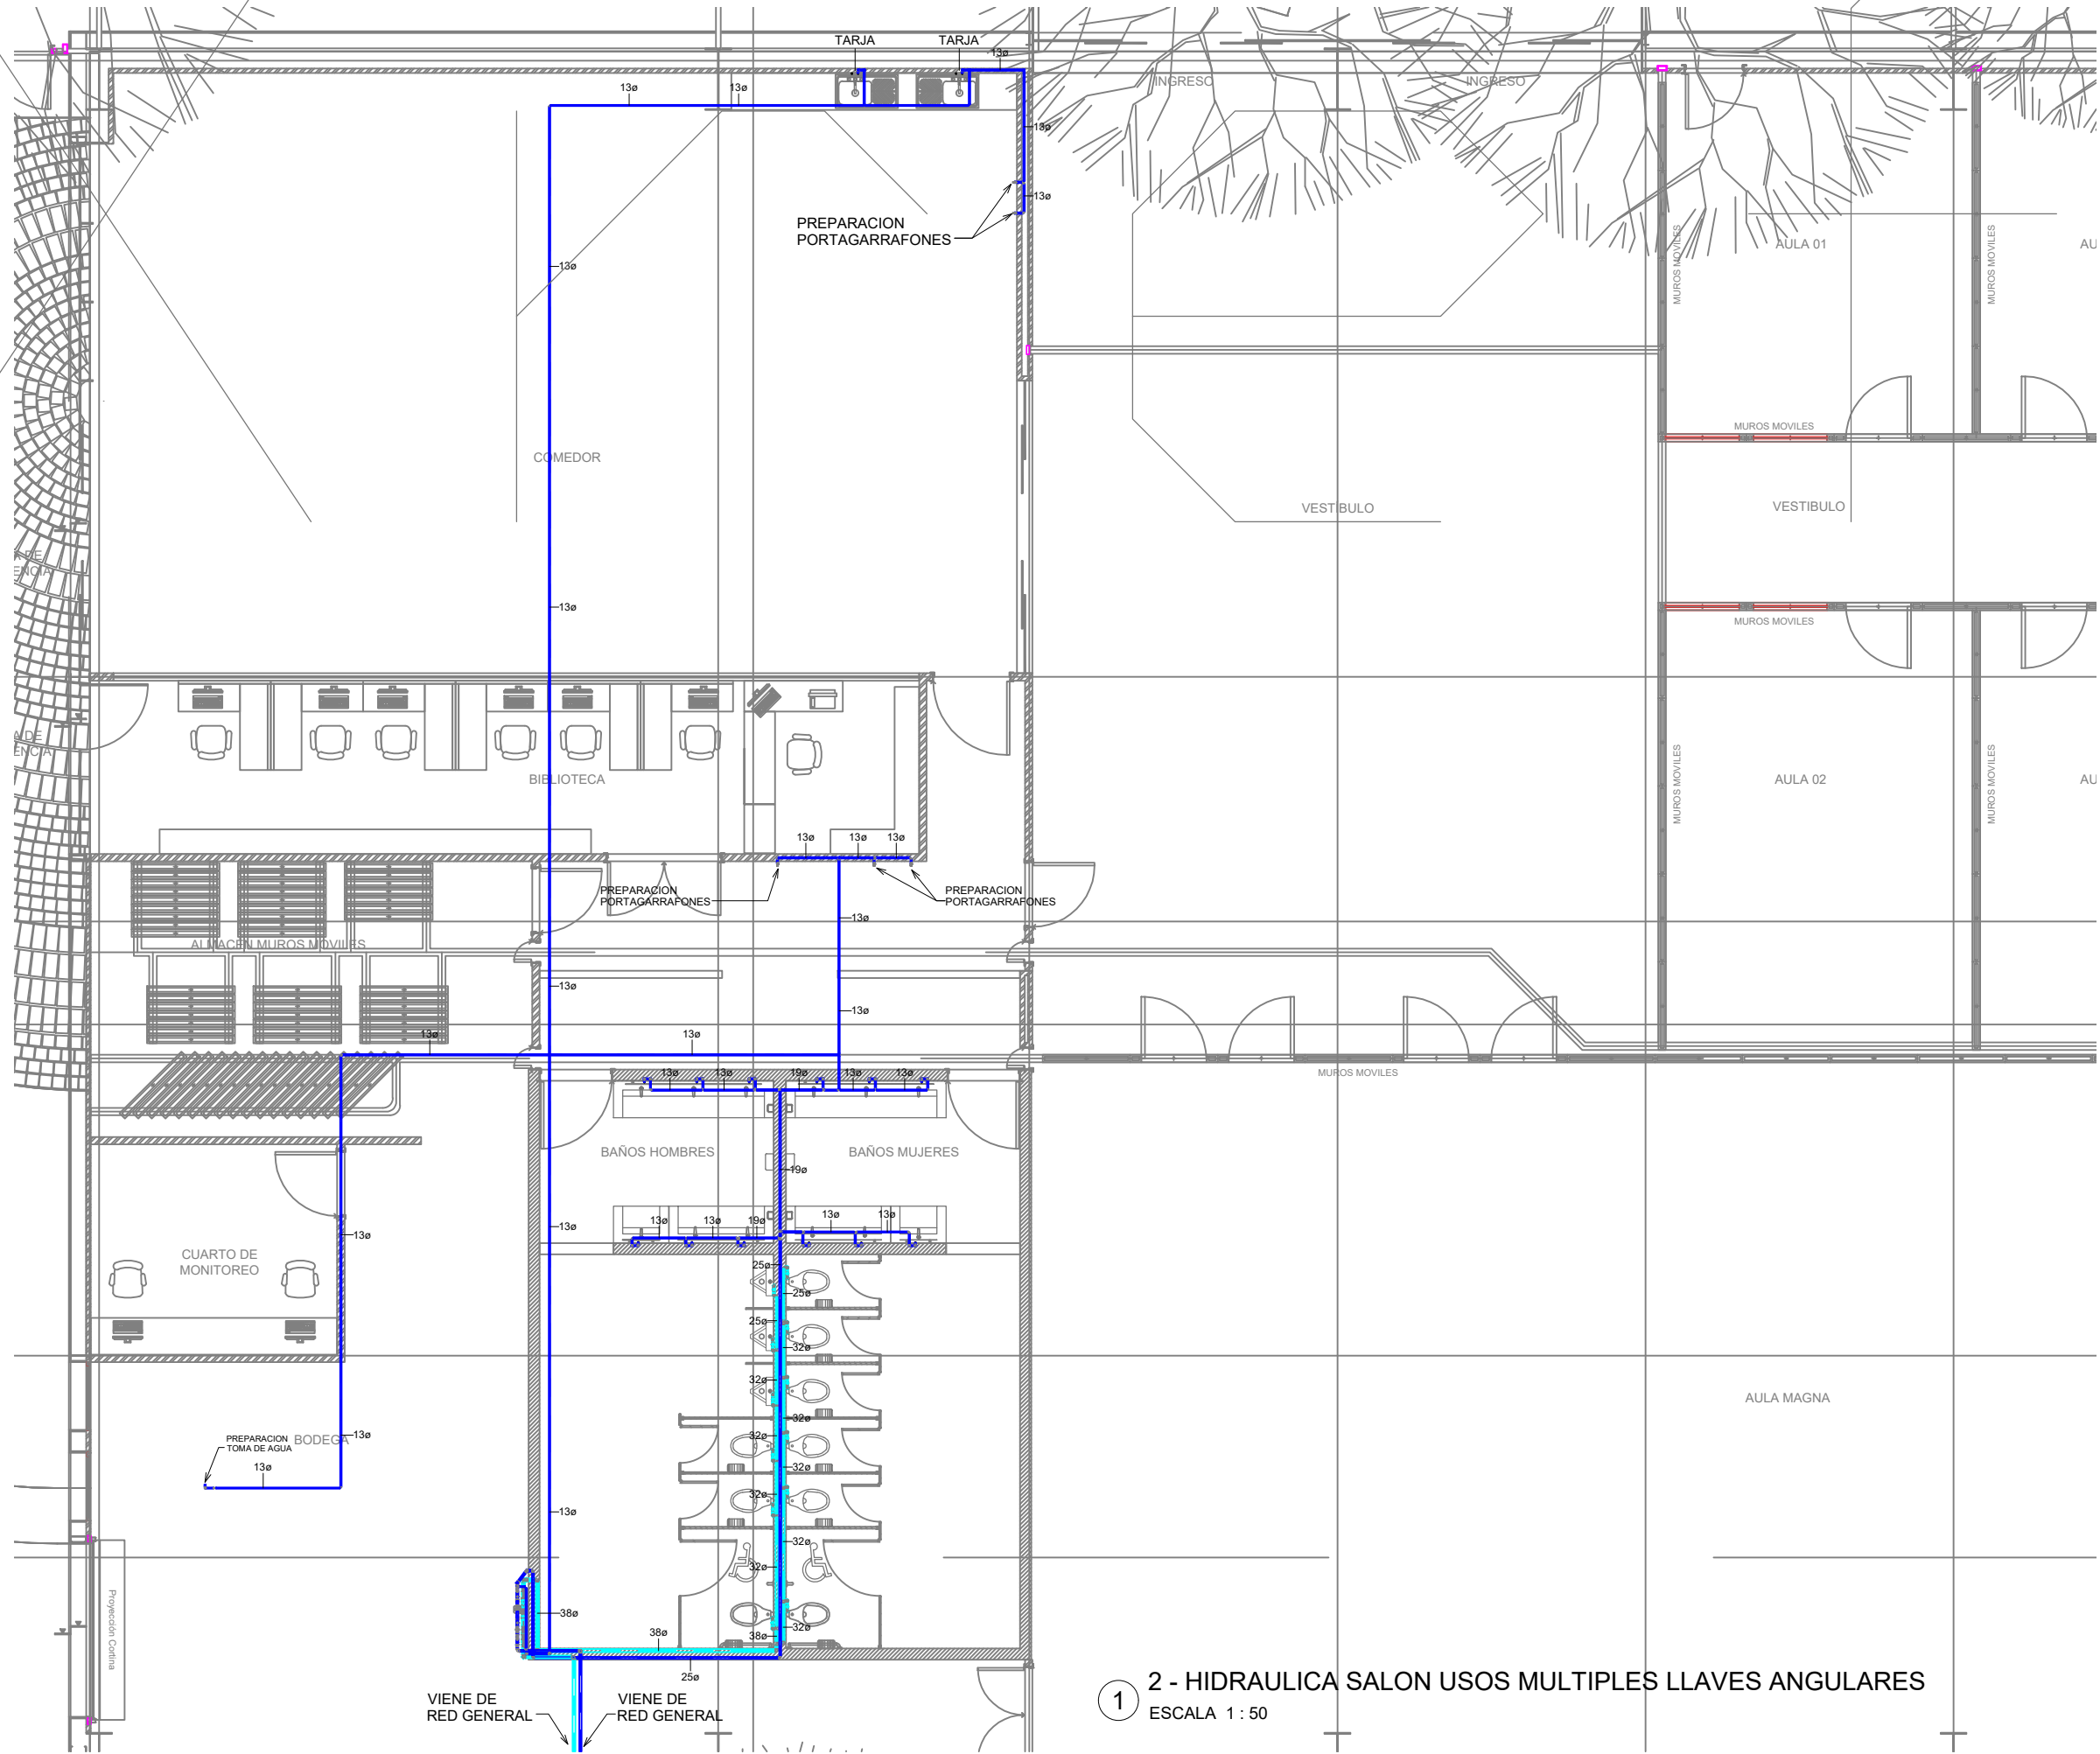

1 2 - HIDRAULICA SALON USOS MULTIPLES LLAVES ANGULARES
ESCALA 1 : 50