




1 COLUMNA HIDRAULICA AT (1)
ESCALA 1 : 50

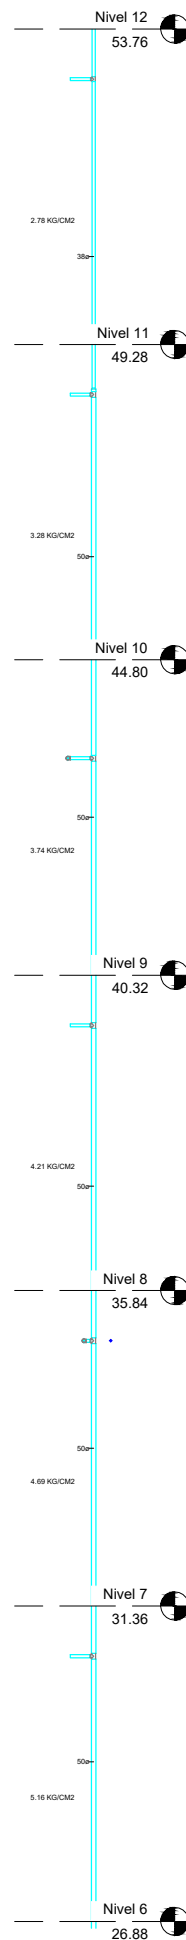


2 COLUMNA HIDRAULICA AT (2)
ESCALA 1 : 50

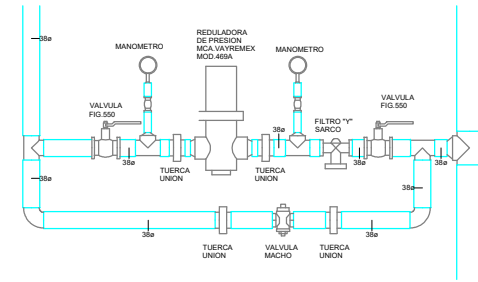

4 REGULACION DE PRESION NIVEL 0 AT
ESCALA 1 : 10

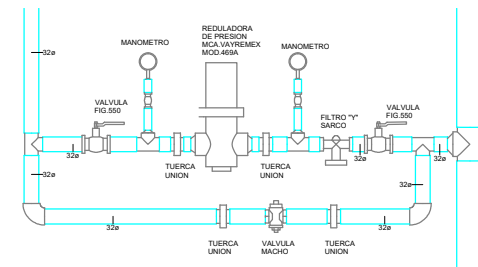

5 REGULACION DE PRESION NIVEL 1-4 AT
ESCALA 1 : 10

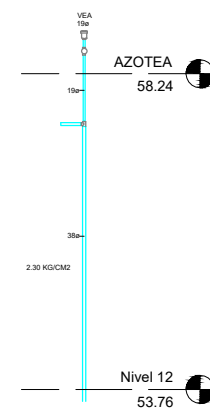

3 COLUMNA HIDRAULICA AT (3)
ESCALA 1 : 50