


1 IH-BAÑOS PARQUE VEHICULAR  
 ESCALA 1 : 25

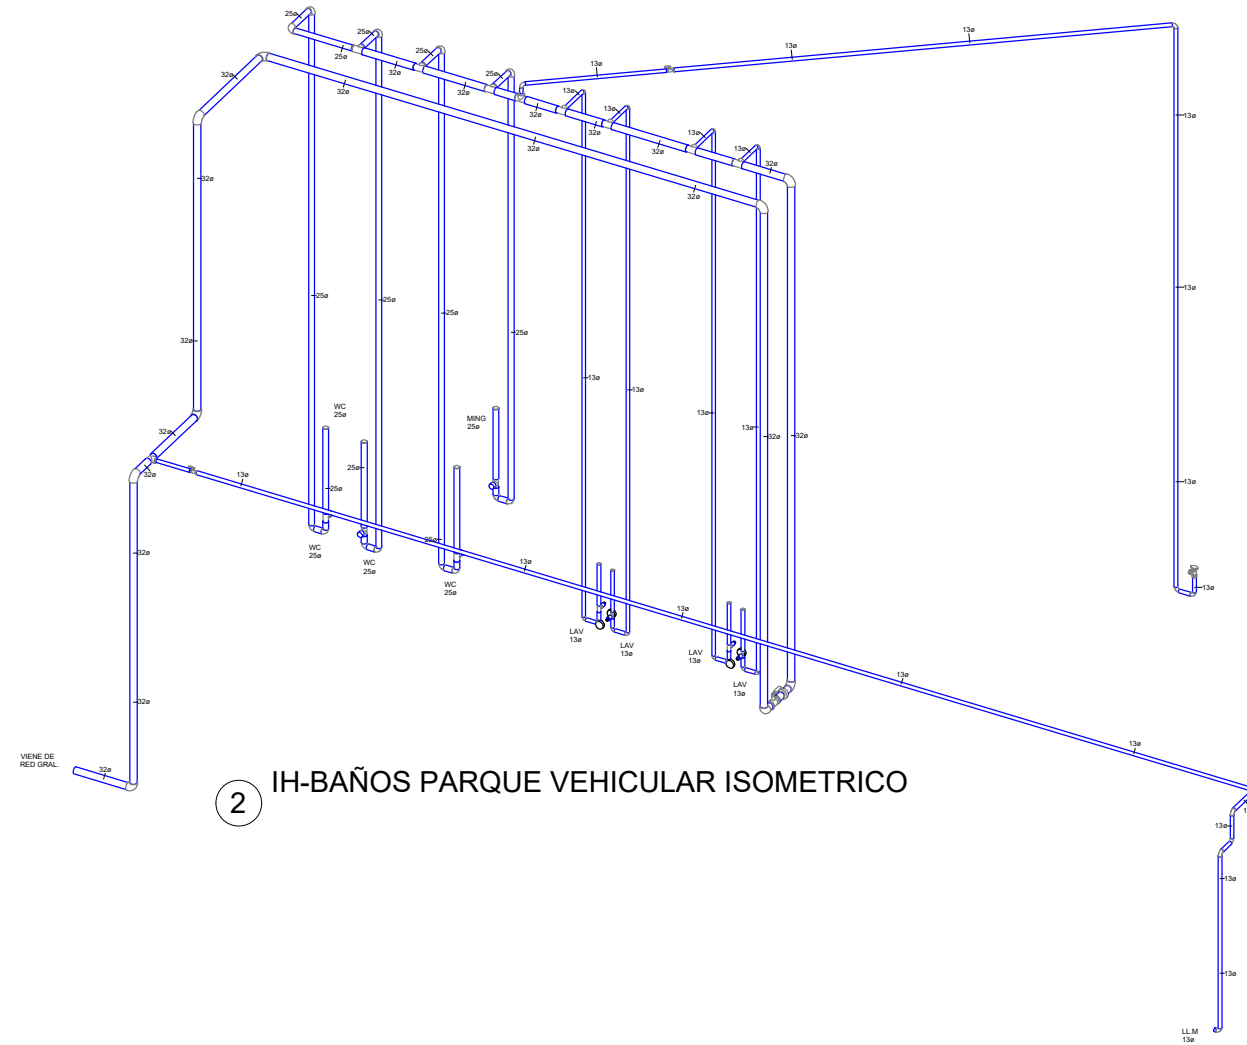

2 IH-BAÑOS PARQUE VEHICULAR ISOMETRICO