


PLANTA SAN RED GENERAL ISOMETRICO

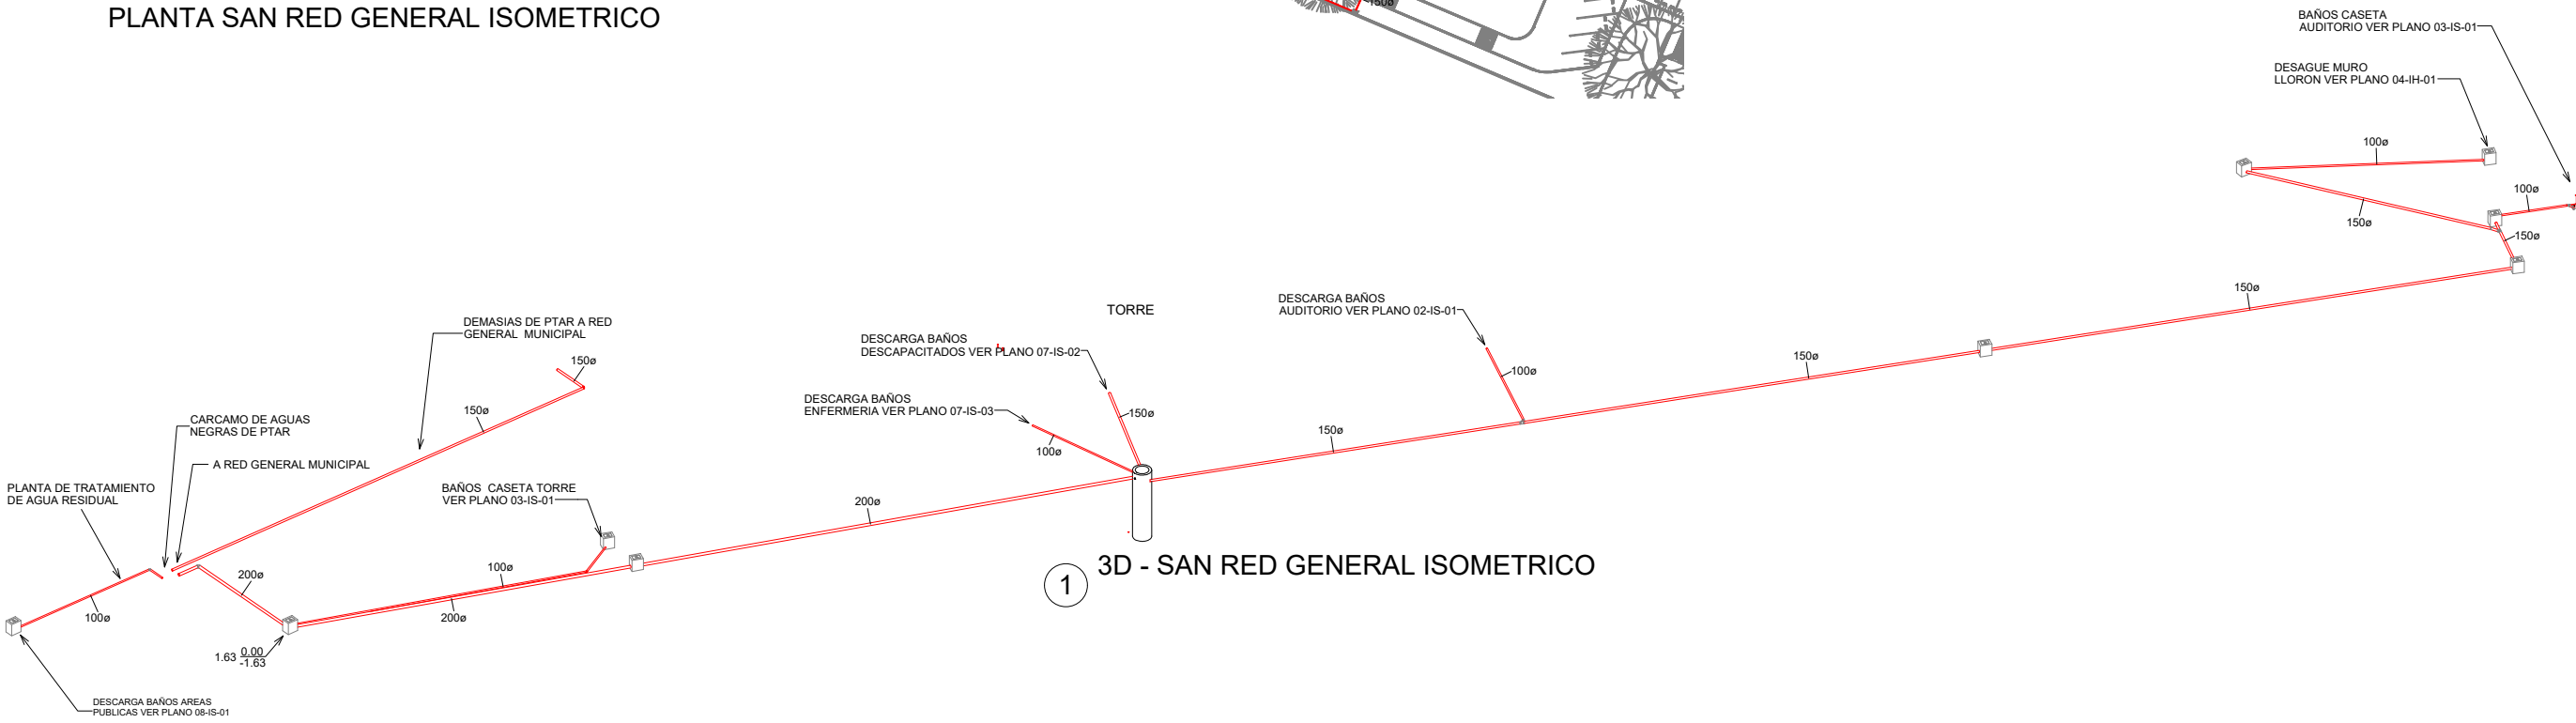

1 3D - SAN RED GENERAL ISOMETRICO