
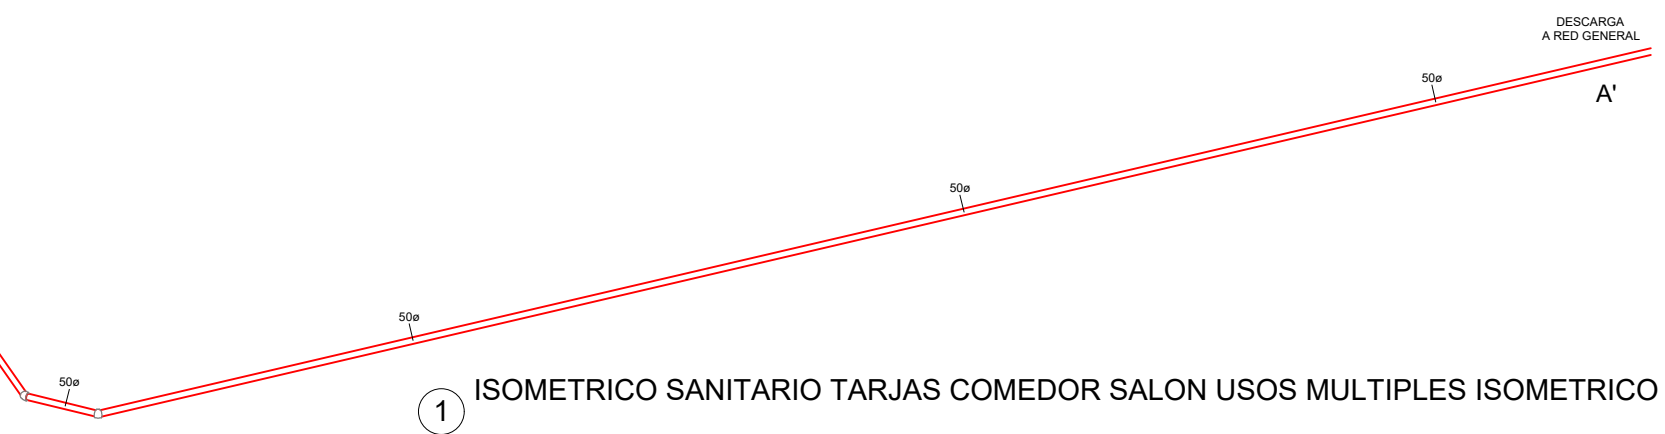
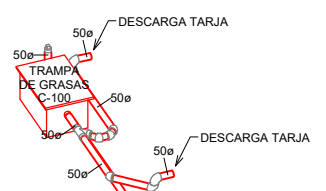


② ISOMETRICO SANITARIO BAÑOS SALON USOS MULTIPLES ISOMETRICO

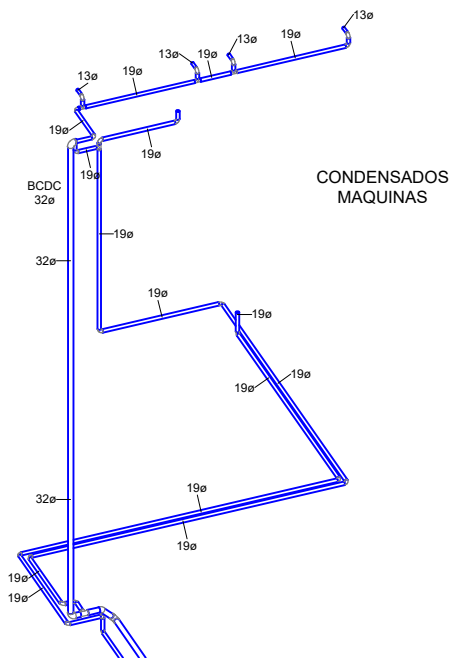

① ISOMETRICO SANITARIO TARJAS COMEDOR SALON USOS MULTIPLES ISOMETRICO